


EXHIBIT C-1 MAP 1
DISTRICT NO. 1, 3-7

SCALE: 1 INCH = 200 FT

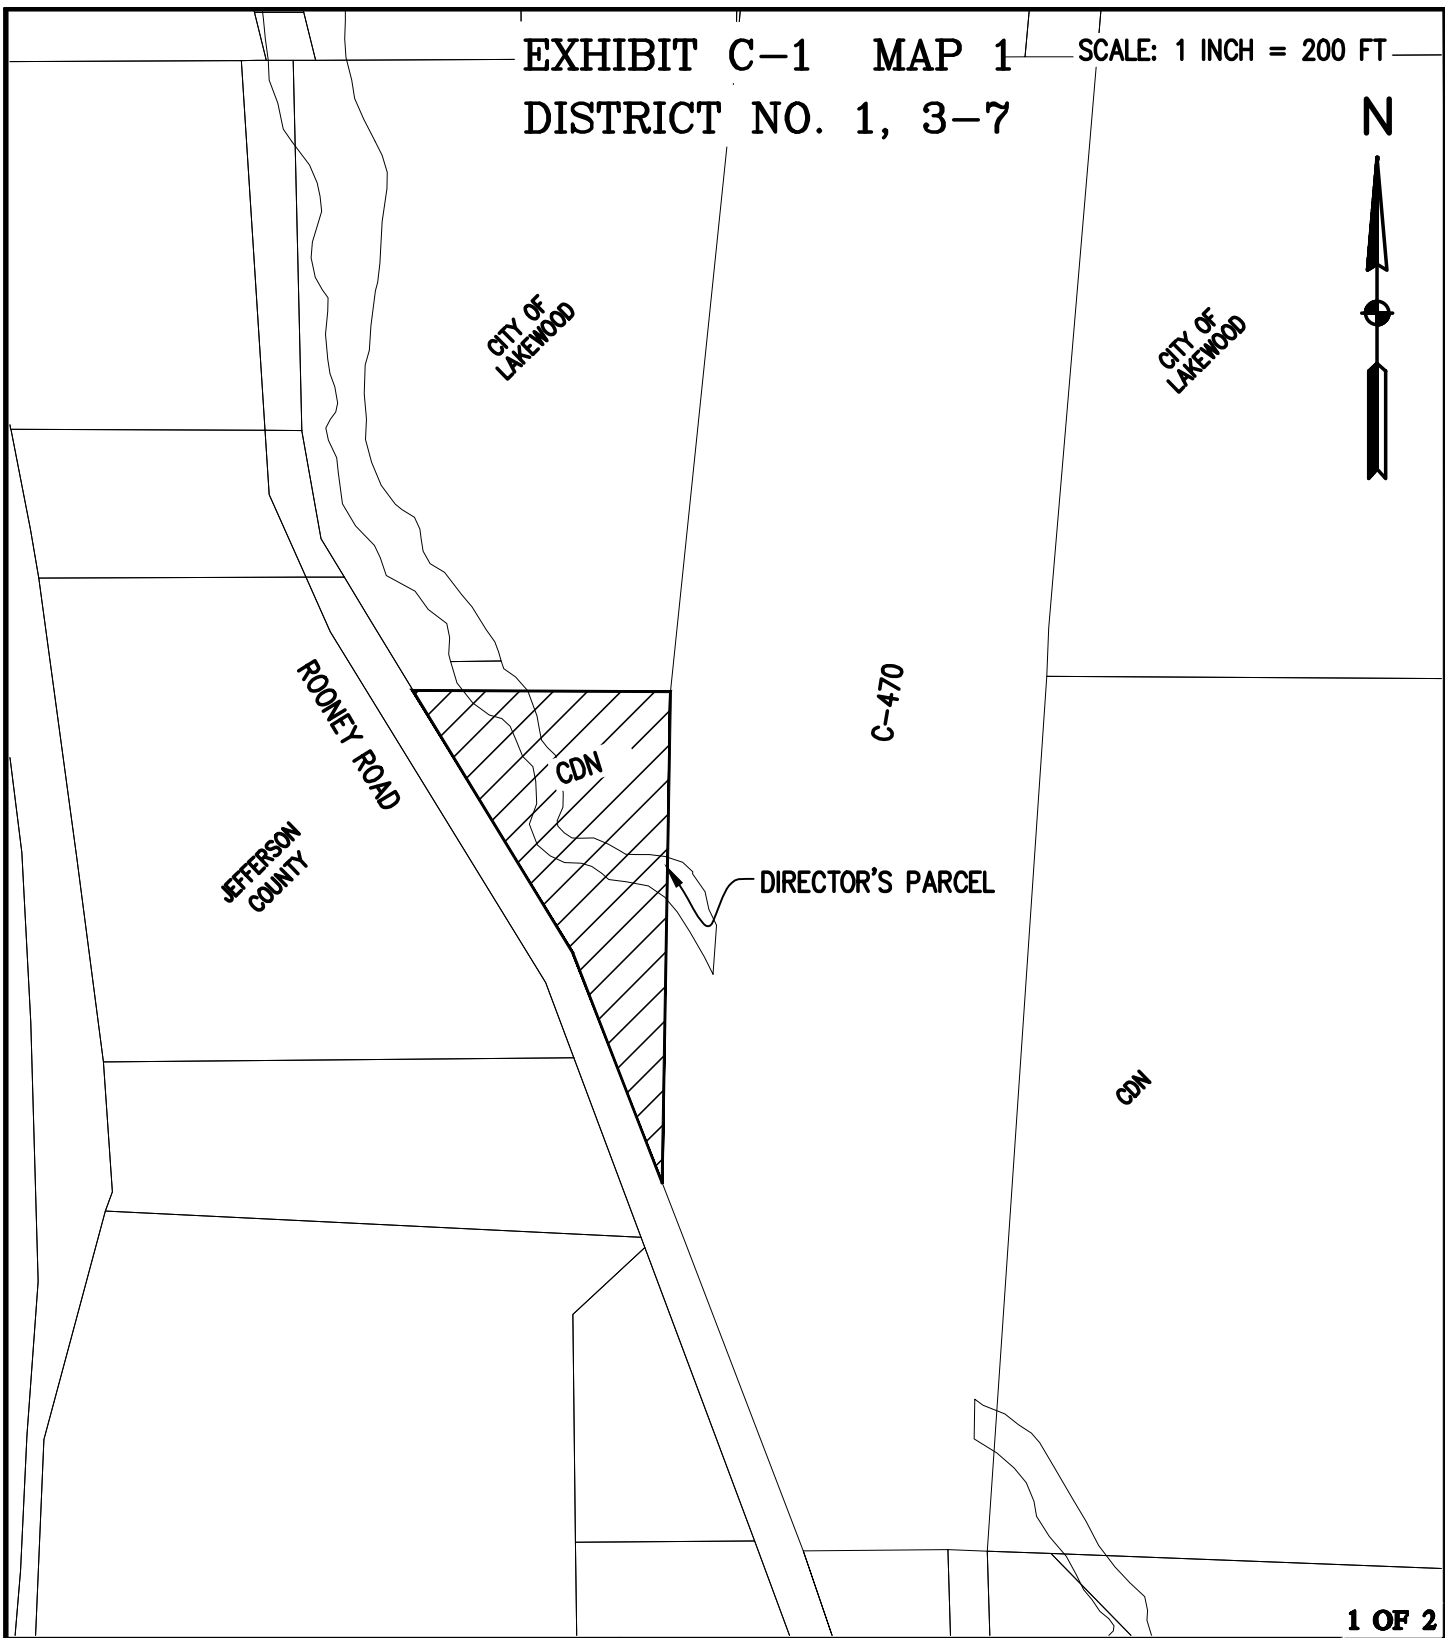

BASELINE

Engineering - Planning - Surveying



1950 FORD STREET - GOLDEN, COLORADO 80401
P: 303.940.9966 - F: 303.940.9959 - www.baselinecorp.com

DR NJN

CHK VH

DISTRICT NO. 1, 3-7

ADDRESS:
2154 E COMMONS AVE., #2000, CENTENNIAL, CO.

PREPARED FOR:
WHITE, BEAR & ANKELE


DRAWING:
N: \CO248-BASE.DWG

DATE: 07/07/14

PROJECT NO. C0248

EXHIBIT C-1 MAP 2
DISTRICT NO. 2

SCALE: 1 INCH = 600 FT

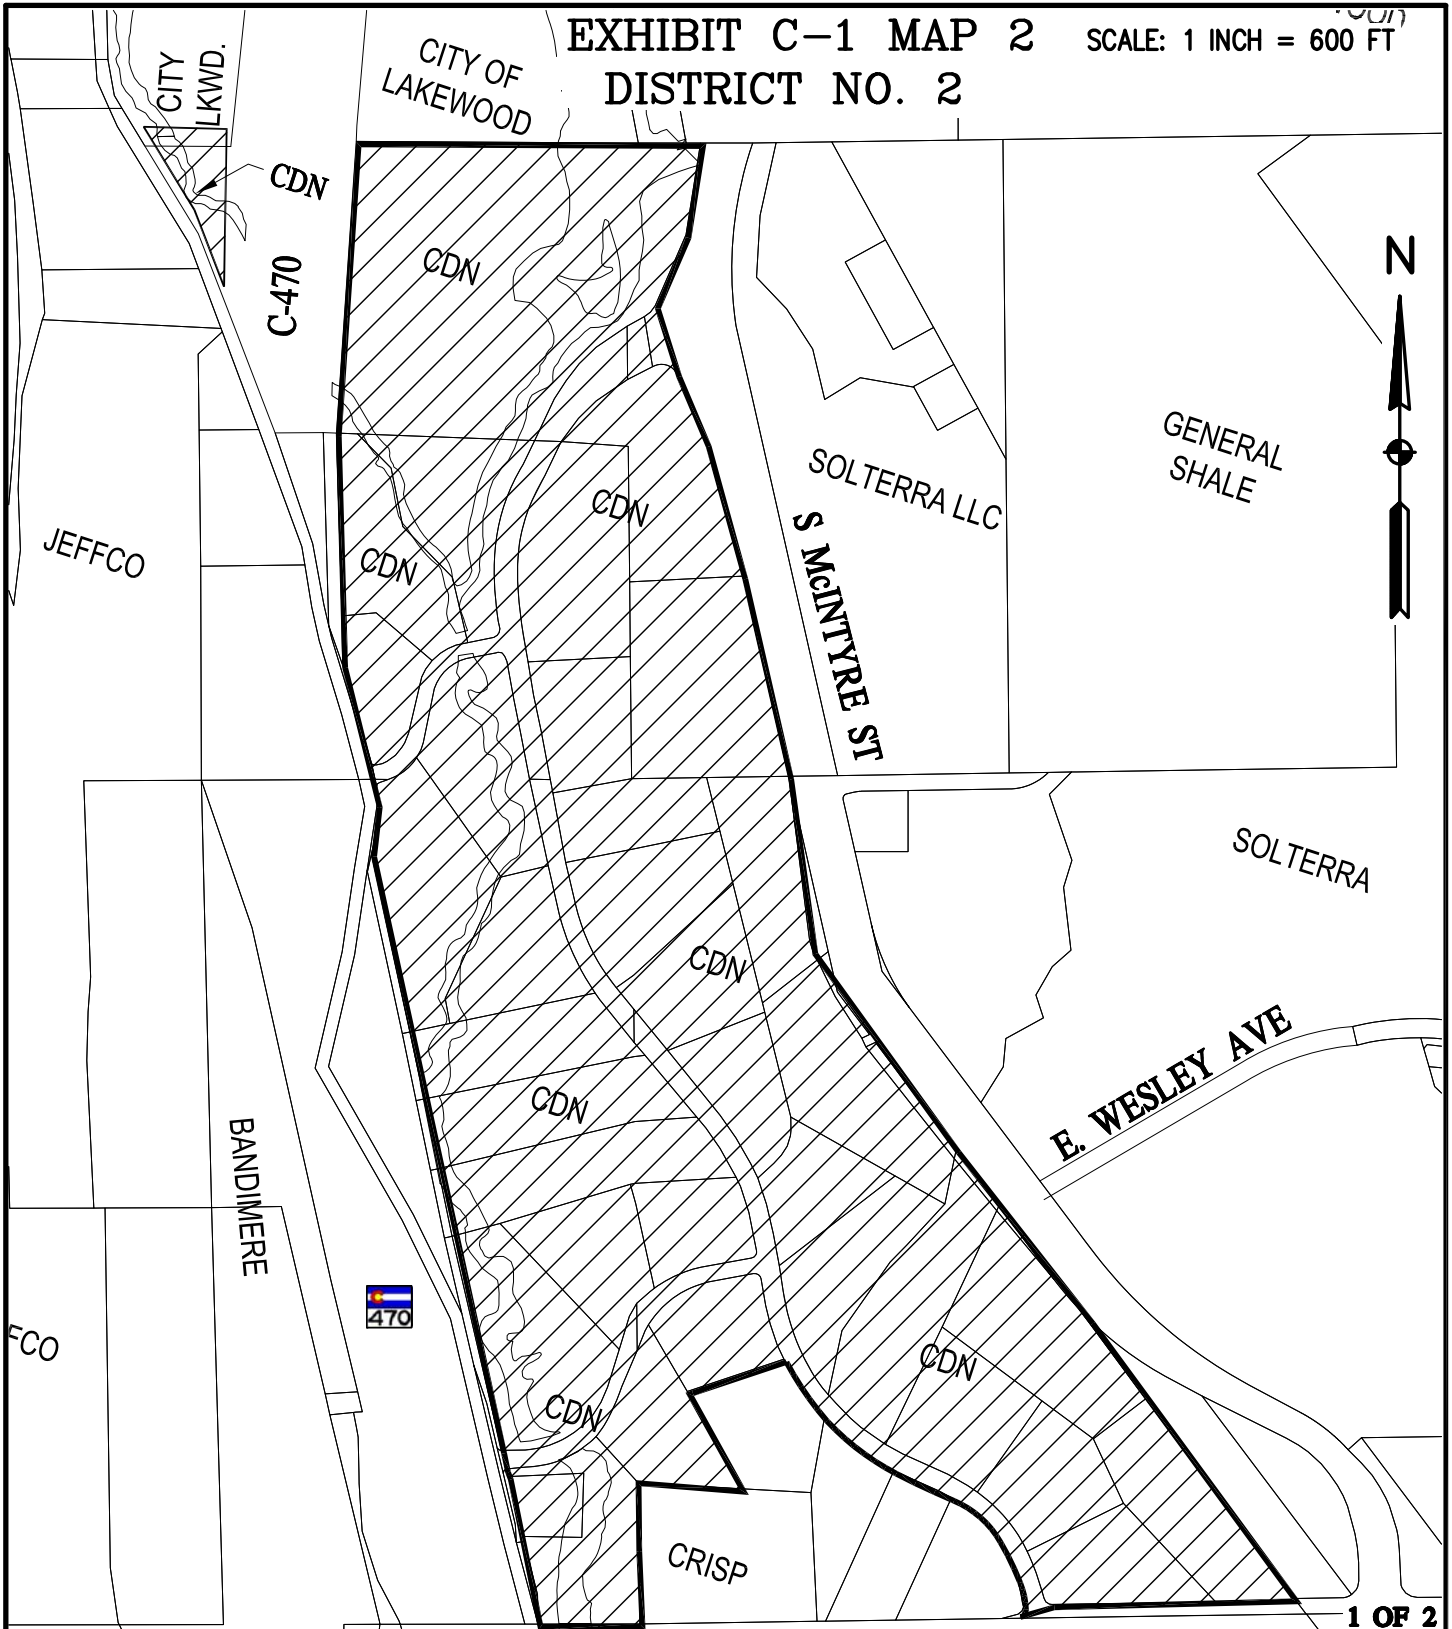

BASELINE

Engineering · Planning · Surveying

1950 FORD STREET • GOLDEN, COLORADO 80401
P: 303.940.9966 • F: 303.940.9959 • www.baselinecorp.com

DR NJN

CHK VH

DISTRICT NO. 2

ADDRESS:

2154 E COMMONS AVE. #2000, CENTENNIAL, CO.

PREPARED FOR:

WHITE, BEAR & ANKELE

DRAWING:

N: \C0248-BASE.DWG

DATE: 7/06/14

PROJECT NO. 248